

NOTE: EXACT LOCATION OF ALL SIGNS WILL BE DETERMINED BY THE CITY ENGINEER

① CONSTRUCT STANDARD STREET MONUMENT

DRAWN BY:
CHECKED BY:
DESIGNED BY:
DATE:
SCALE: 1"=2'

OBERKAMPER & ASSOCIATES
CIVIL ENGINEERS INC.
REG. C.E. 16423

CALIFORNIA

GRADING AND IMPROVEMENT PLAN
BAY TREE PARK

NOVATO.

SHEET NO. 3 OF SHEETS

140-85

3.29 TC
TC 24.00
23.95 TC

24.89 CROWN
24.62 CROWN
24.31 CROWN

MATCH EXIST. CURB & GUTTER AND SIDEWALK

EXIST. SW

NO 93° 51' E - 6.00' - TIE

TYPE B
CON. NO. 43
TO 2643
15' FL. 2127

217.76

265.2


2 EXIST. CURB
117'-15" R.C.P.

7" END CURB


CONC. BLOCK ENCL.

TYPE B
CON. NO. 1
C 2640
15' FL. 2131


CONC. COLLAR PER U.C.S. DWG. NO. A270
15" FL. 2123 18" FL. 2122

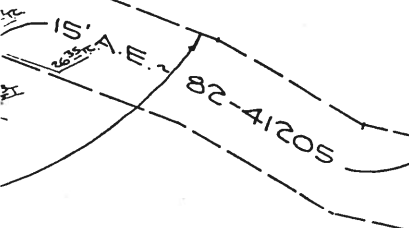

SECTION B-B
NO SCALE

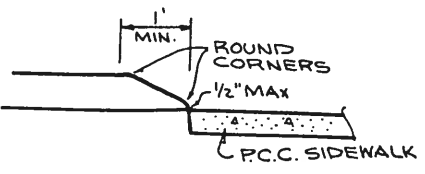

CURB TAPER DETAIL
NO SCALE

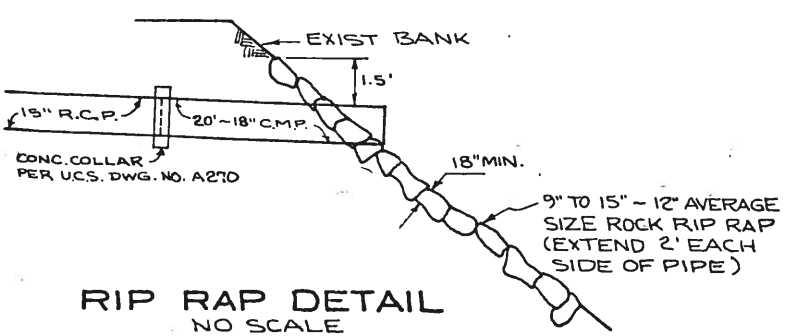

RIP RAP DETAIL
NO SCALE

1 November 1986
PER CONSERVATION DISTRICT

11-35-86