


DETAIL

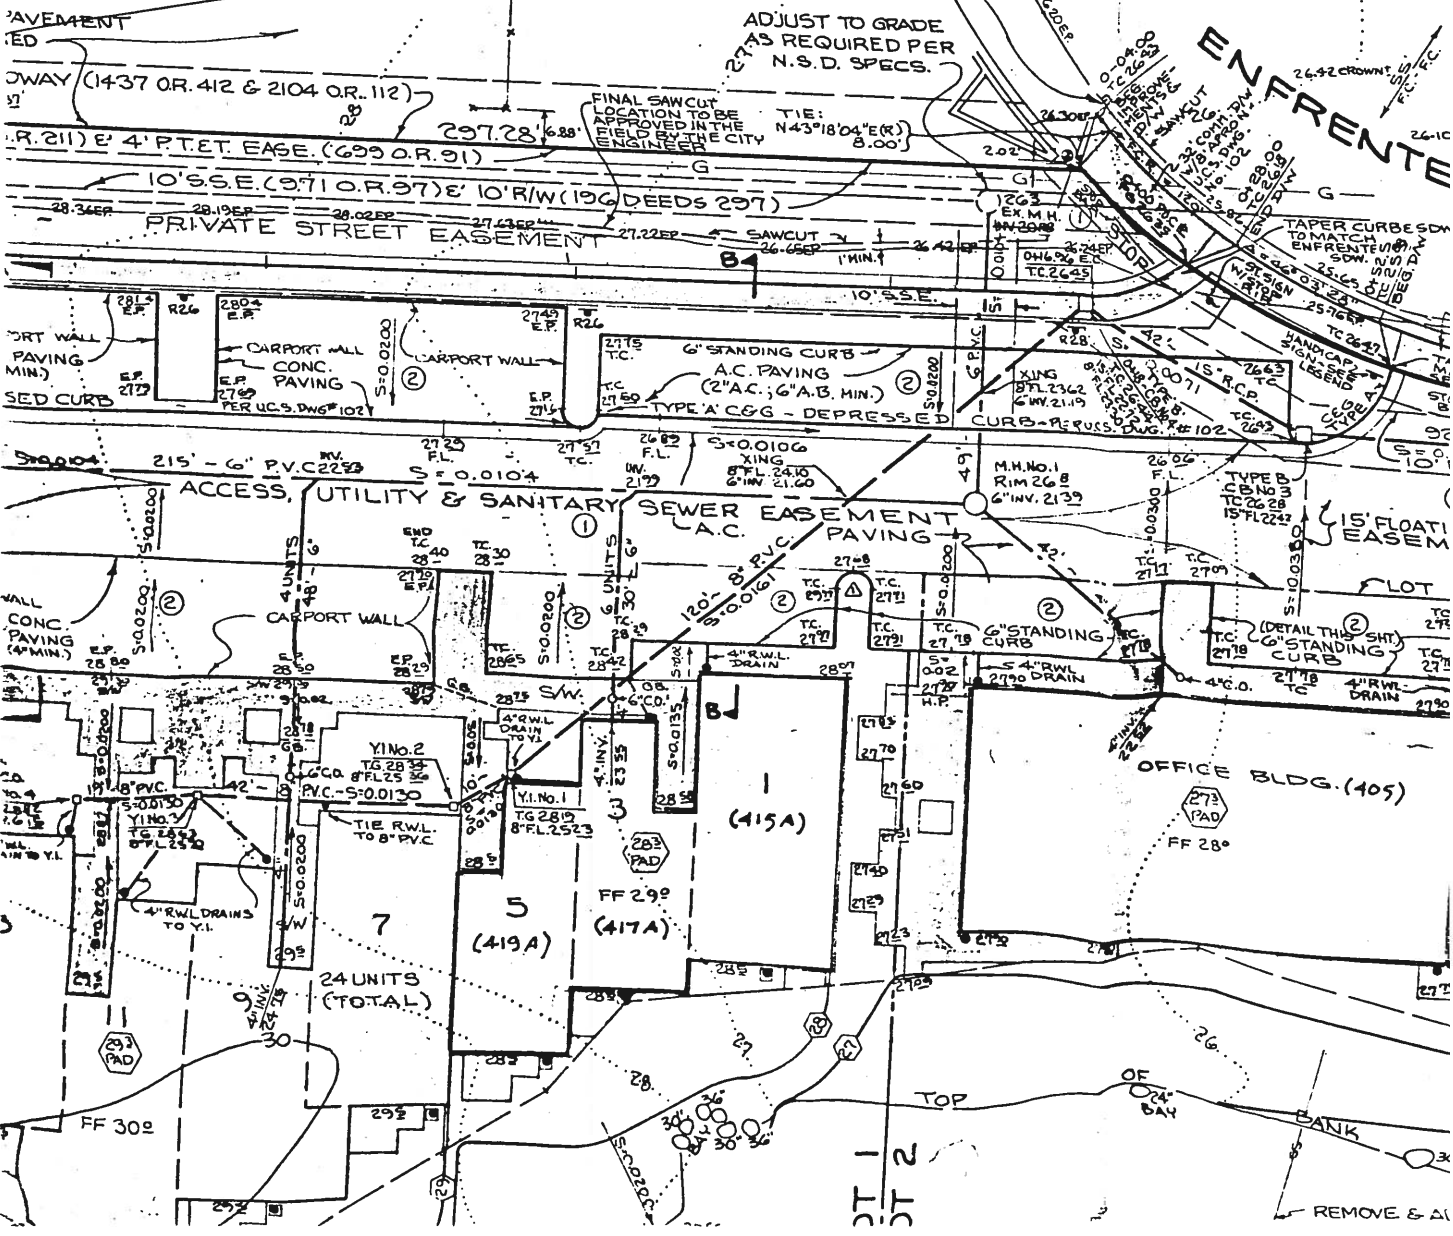

EXTI
FACE
CAF

TYPE A
GUTTE
(MONO)

MATCH LIP OF GUTTER
WITH EXIST. E.P.

ADJUST TO GRADE
AS REQUIRED PER
N.S.D. SPECS.

FINAL SAWCUT
LOCATION TO BE
APPROVED IN THE
FIELD BY THE CITY
ENGINEER

ENTRENTE

CARPOT WALL
CONC.
PAVING
PER U.C.S. DWG.#102

6" STANDING CURB
A.C. PAVING
(2" A.C.; 6" A.B. MIN.)
TYPE 'A' C&G - DEPRESSED

TAPER CURBES
TO MATCH
ENFRENTE
SDW. (N/A) A
25.65 S.D. 10
W. STATION
47.8

ACCESS, UTILITY & SANITARY SEWER EASEMENT
A.C. PAVING

TYPE B
C&G NO. 3
TC 26.28
15" FL 22.4

OFFICE BLDG. (405)

(415A)

(417A)

24 UNITS
(TOTAL)

REMOVE & AI