
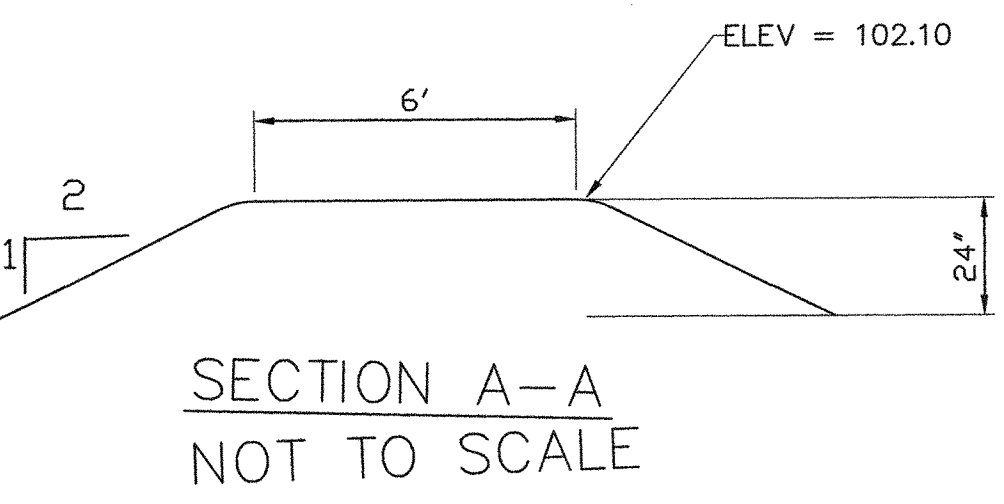


NOTE:
 1-SWING
 FALL ZONE FOR BELT SEATS IS
 16' EACH WAY FOR A TOTAL
 OF 32'. FALL ZONE FOR TOT
 SEATS IS 12' EACH WAY FOR
 A TOTAL OF 24'.
 2-PLAY STRUCTURE:
 6' FALL ZONE, CLEAR ZONE
 AROUND THE STRUCTURE.


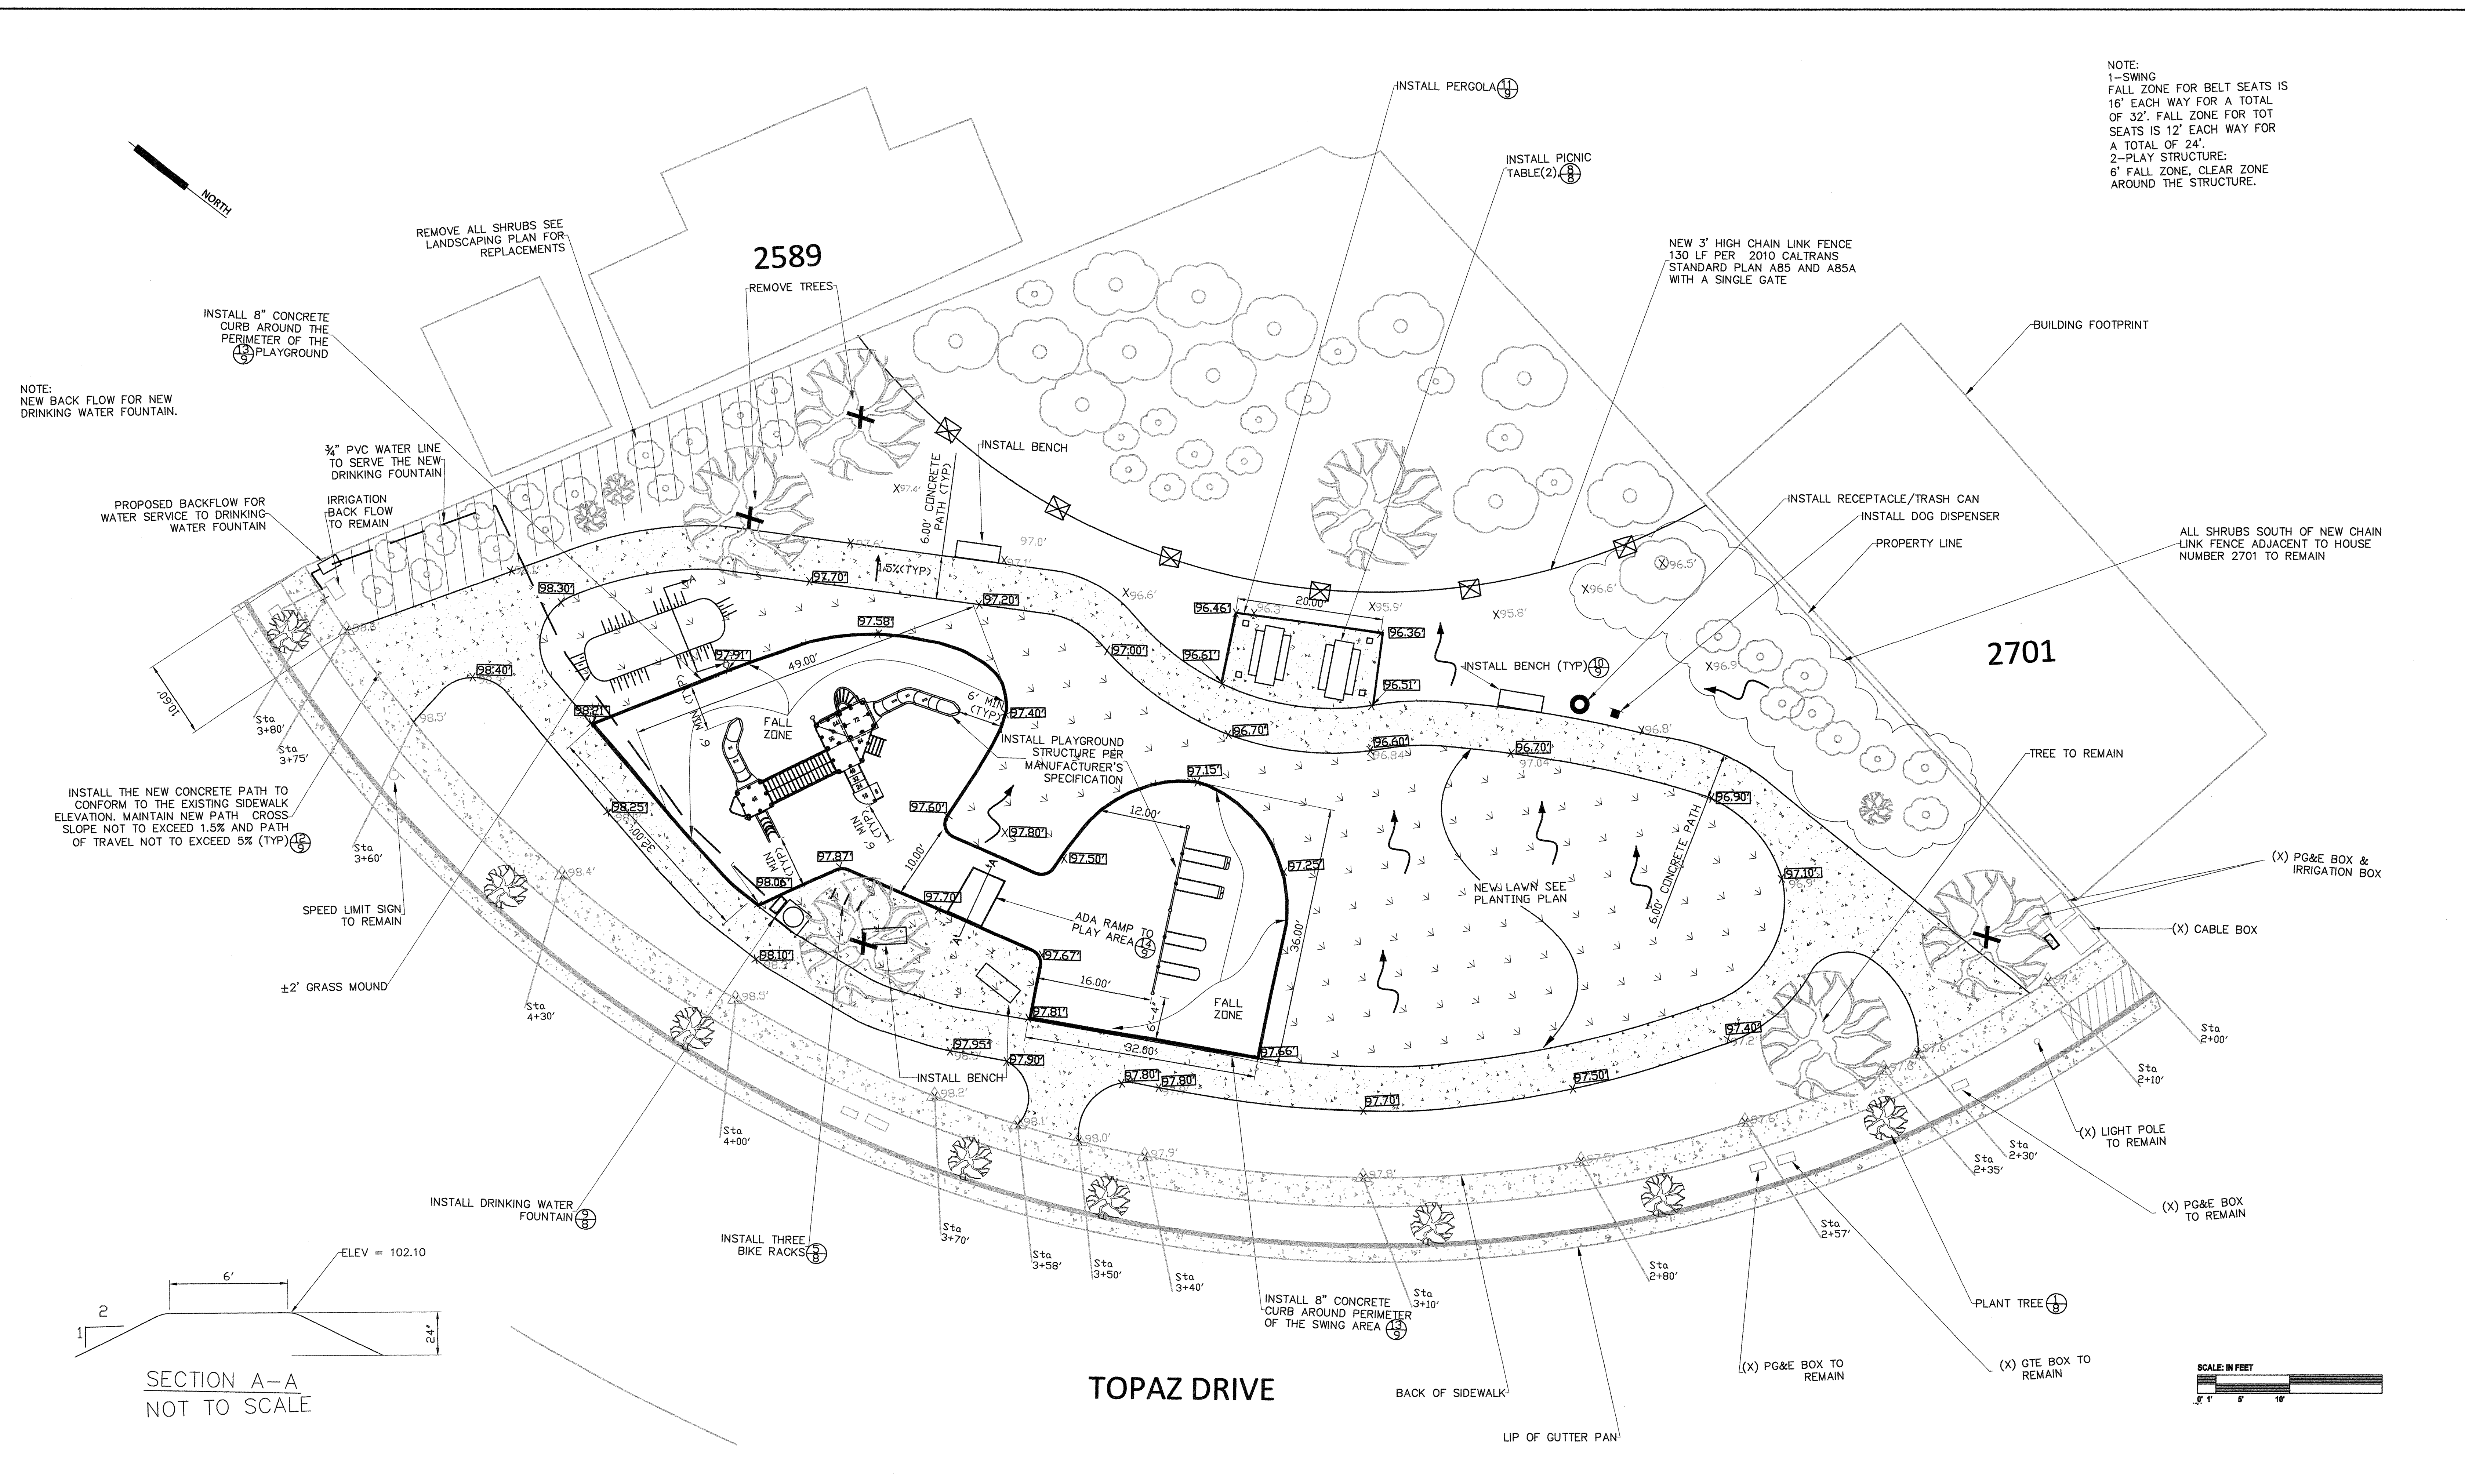


8			
7			
6			
5			
4			
3			
2			
1			
Number	Date	Description	By

Drawn By:	ML
Designed By:	ML
Checked By:	J.S.
Scale:	1" = 10'

CITY OF NOVATO
 City of Novato
 Department of Public Works
 Engineering Division

Submitted: *[Signature]* 6.8.16
 Engineering Manager
 Approved By: *[Signature]* 6.9.16
 City Engineer

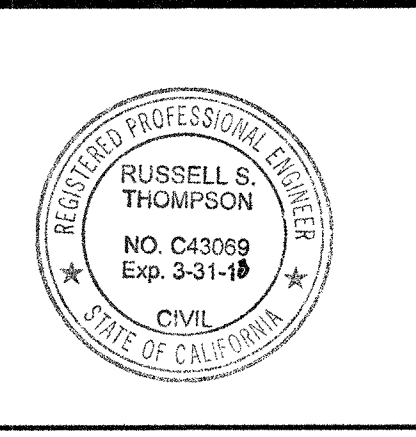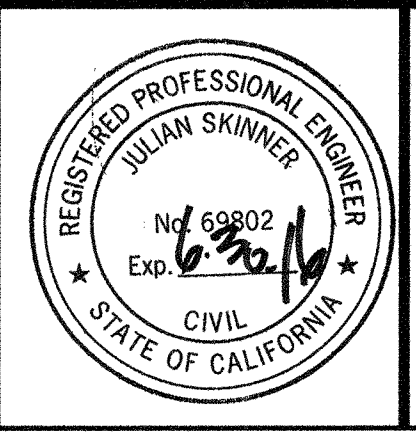

BAHIA MINI PARKS IMPROVEMENTS
 GRADING, DRAINAGE AND
 CONSTRUCTION PLAN - PARK C

Date	April 2016
Sheet	5 of 9
Project No.	15-004